


Architect's Plan – Ground Floor

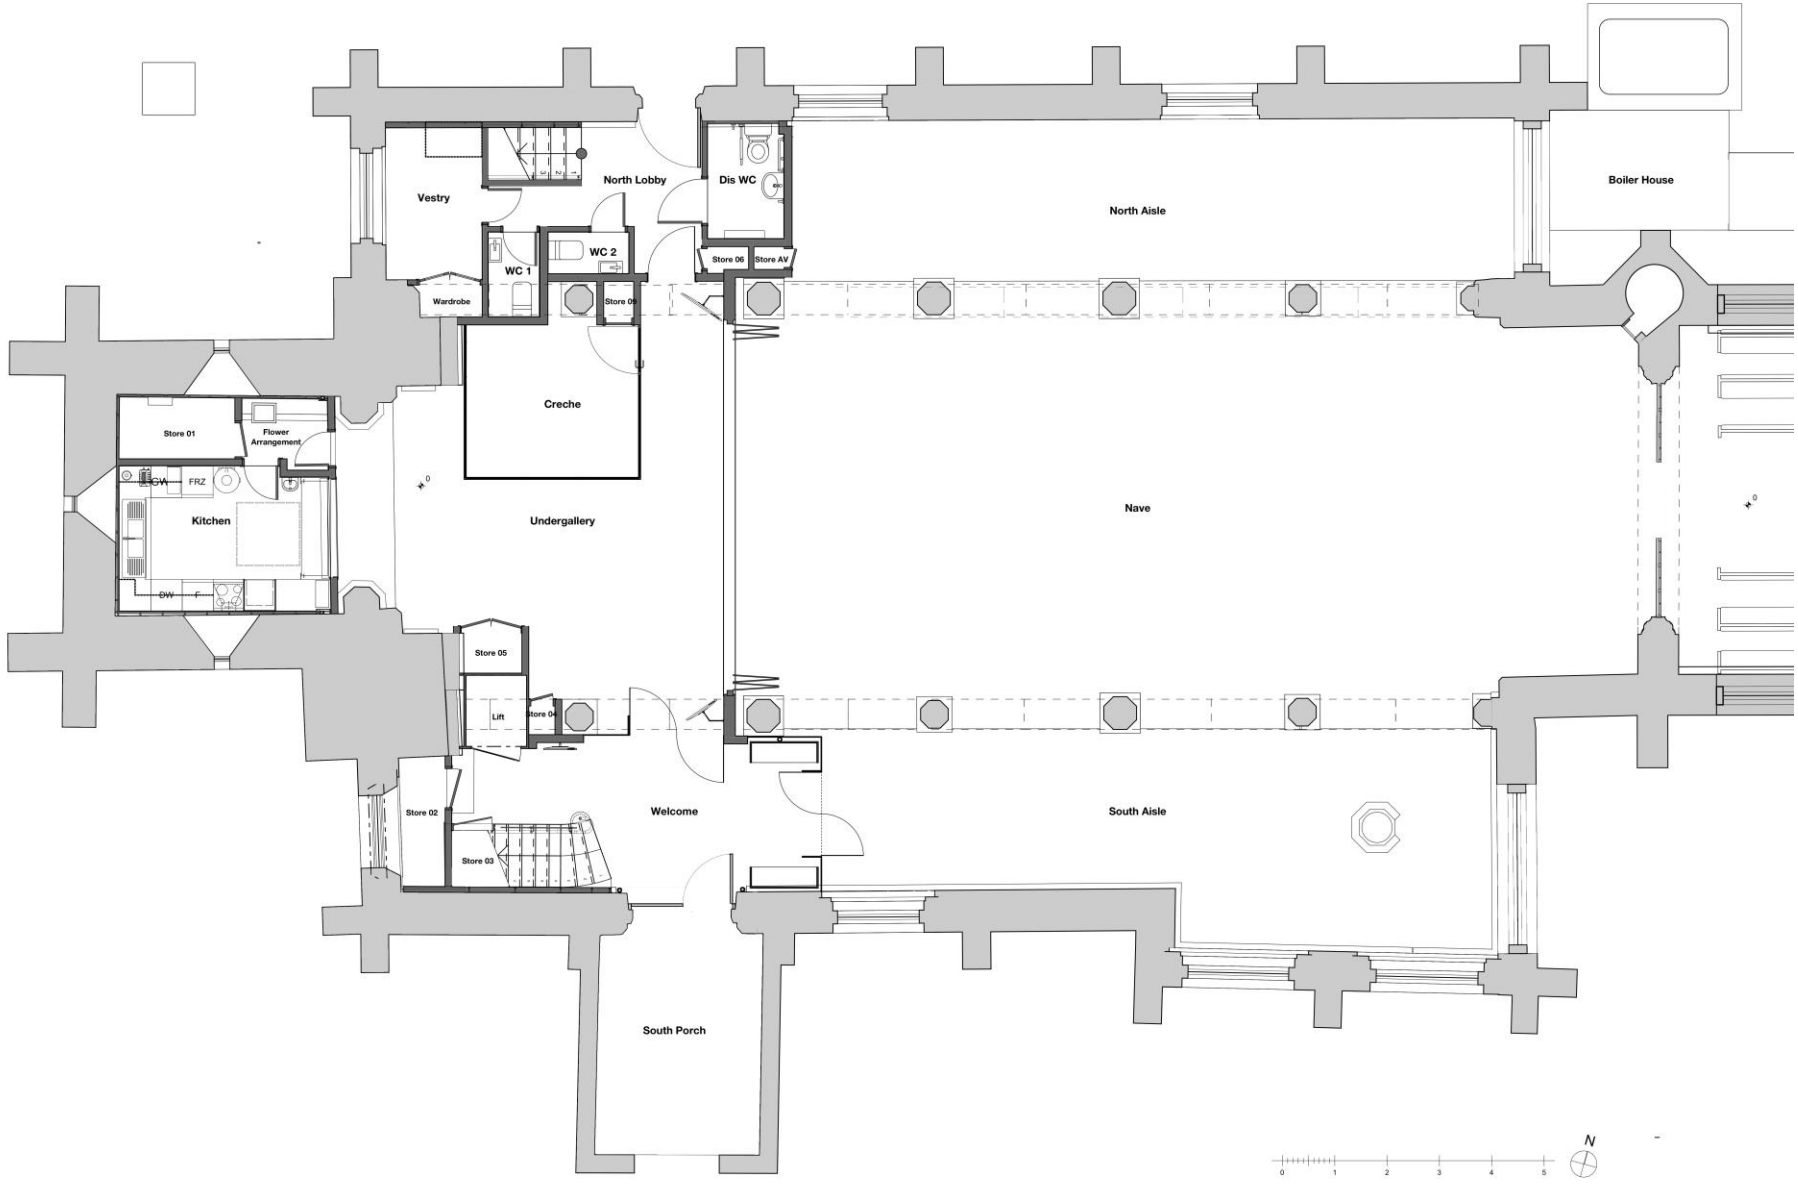

Architect's Plan – First Floor

